


- NOTES:
- DRAWING IS A VISUAL REPRESENTATION ILLUSTRATING DESIGN INTENT. DETAILS MAY VARY INCLUDING LOCATION OF POWER/DATA UNITS AND BASES.
 - NO MORE THAN 4 STATIONS PER CIRCUIT

Drawn By: EMB
Date: 00-00-2000


Quote#: V.15

Project Name:
Typical - M19H

ENWORK

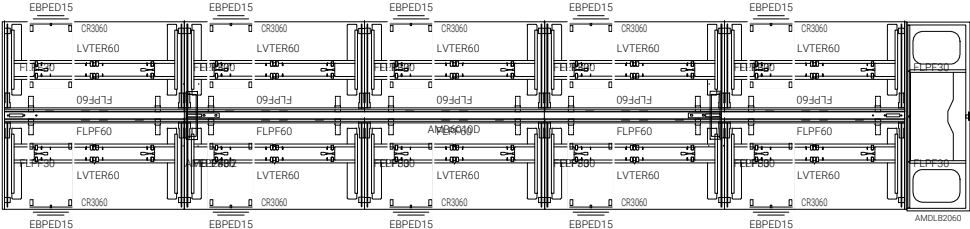

PLAN VIEW
Scale: 3/16" = 1'-0"

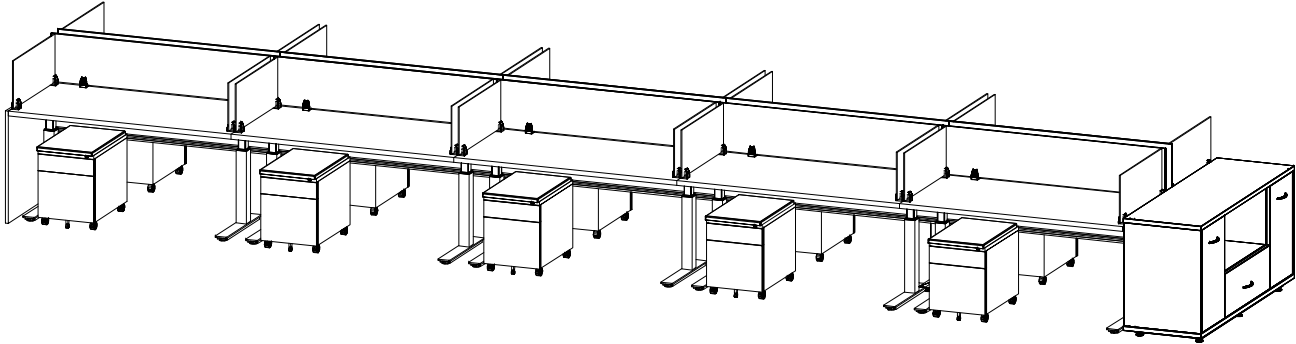

ISOMETRIC VIEW
Scale: Not to Scale